
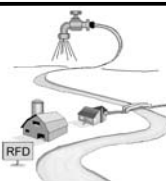


G:\Engineering\Construction\Subdivision Standards\Details - DWG\D-31 Leak Meter Detail.dwg, 1, 1/21/2015 9:09:46 AM

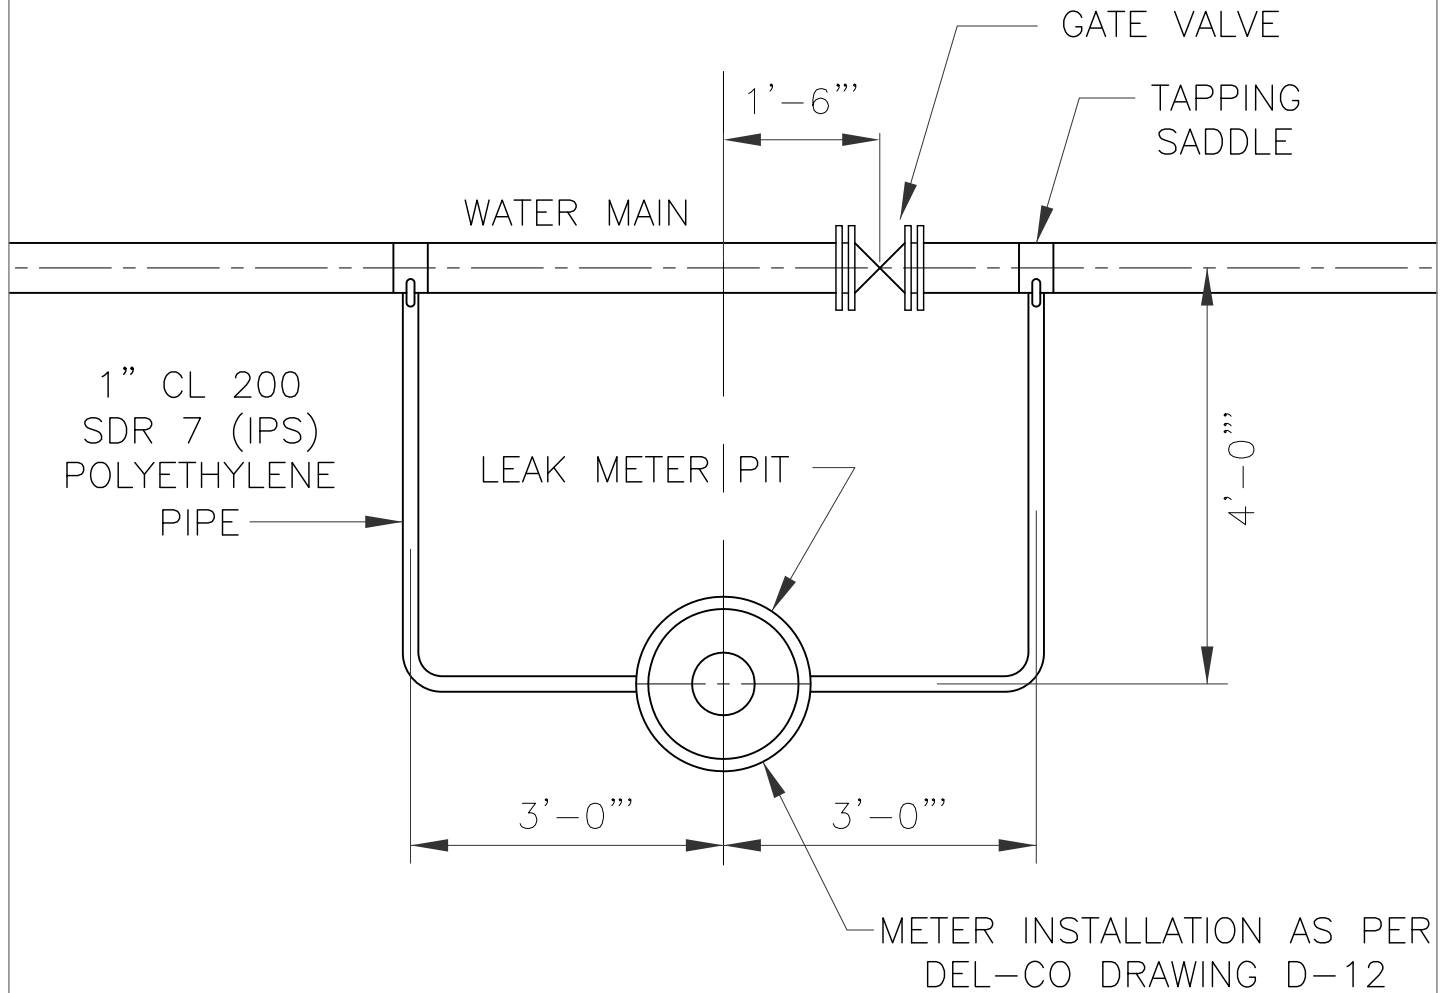

**Del-Co
Water Co., Inc.**
6773 OLENTANGY RIVER RD.
DELAWARE, OH 43015

LEAK METER DETAIL

REVISED
1-09-15

SCALE
NTS

PAGE 1 OF 1

D-31